



APPENDIX C: EXISTING DRAWINGS

C.1 - AL(0)001 - Location Plan

C.2 - AL(0)010 - Existing Site Plan

C.3 - PL(0)001 - Existing Ground Floor

C.4 - PL(0)002 - Existing Roof Plan

C.5 - PL(0)003 - Existing Elevations North and East

C.6 - PL(0)004- Existing Elevations South and West

C.7 - PL(0)005- Existing Sections A3 Landscape

| Rev. | Date | Notes |
|------|----------|------------------------------------------------------------|
| A | 25.09.13 | Site boundary updated to reflect Feu disposition drawings. |

| No. | Date | Description | RISK REGISTER |
|-----|------|-------------|---------------|
| | | | |

NOTES

DO NOT SCALE
 The Contractor must check and verify all Site & Building Dimensions, Levels & Sewer Inverts at DCM's before commencing work.
 This Drawing must be read with the NBC Contract Specification and any General Notes or Particular Engineer or Specialist Contractors Drawings.
COPYRIGHT
 The information contained on this drawing is the sole copyright of anderson bell + christie & may not be reproduced without express written permission. Anderson Bell Christie Architect's License number for copy or display of OS Data is L103088.

PLANNING



Project: Refurbishment of Barrhill Memorial Hall
 Client: Barrhill Memorial Hall Community Association
 Drawing: Location Plan

| | | | |
|----------|-------|---------|----------|
| Draw No. | 1002 | Rev. | A |
| Scale | 1:100 | Scale | AL(0)001 |
| Sheet | A3 | Sheet | |
| Drawn | CD | Drawn | 26/09/13 |
| Checked | | Checked | |
| | | | |

anderson bell + christie
 architects

382 Great Western Road
 Glasgow G4 9HT
 T:(+44) 0141 339 1515
 F:(+44) 0141 339 0505
 E:gen@andersonbellchristie.com
 W: www.andersonbellchristie.com

CAD Ref.

 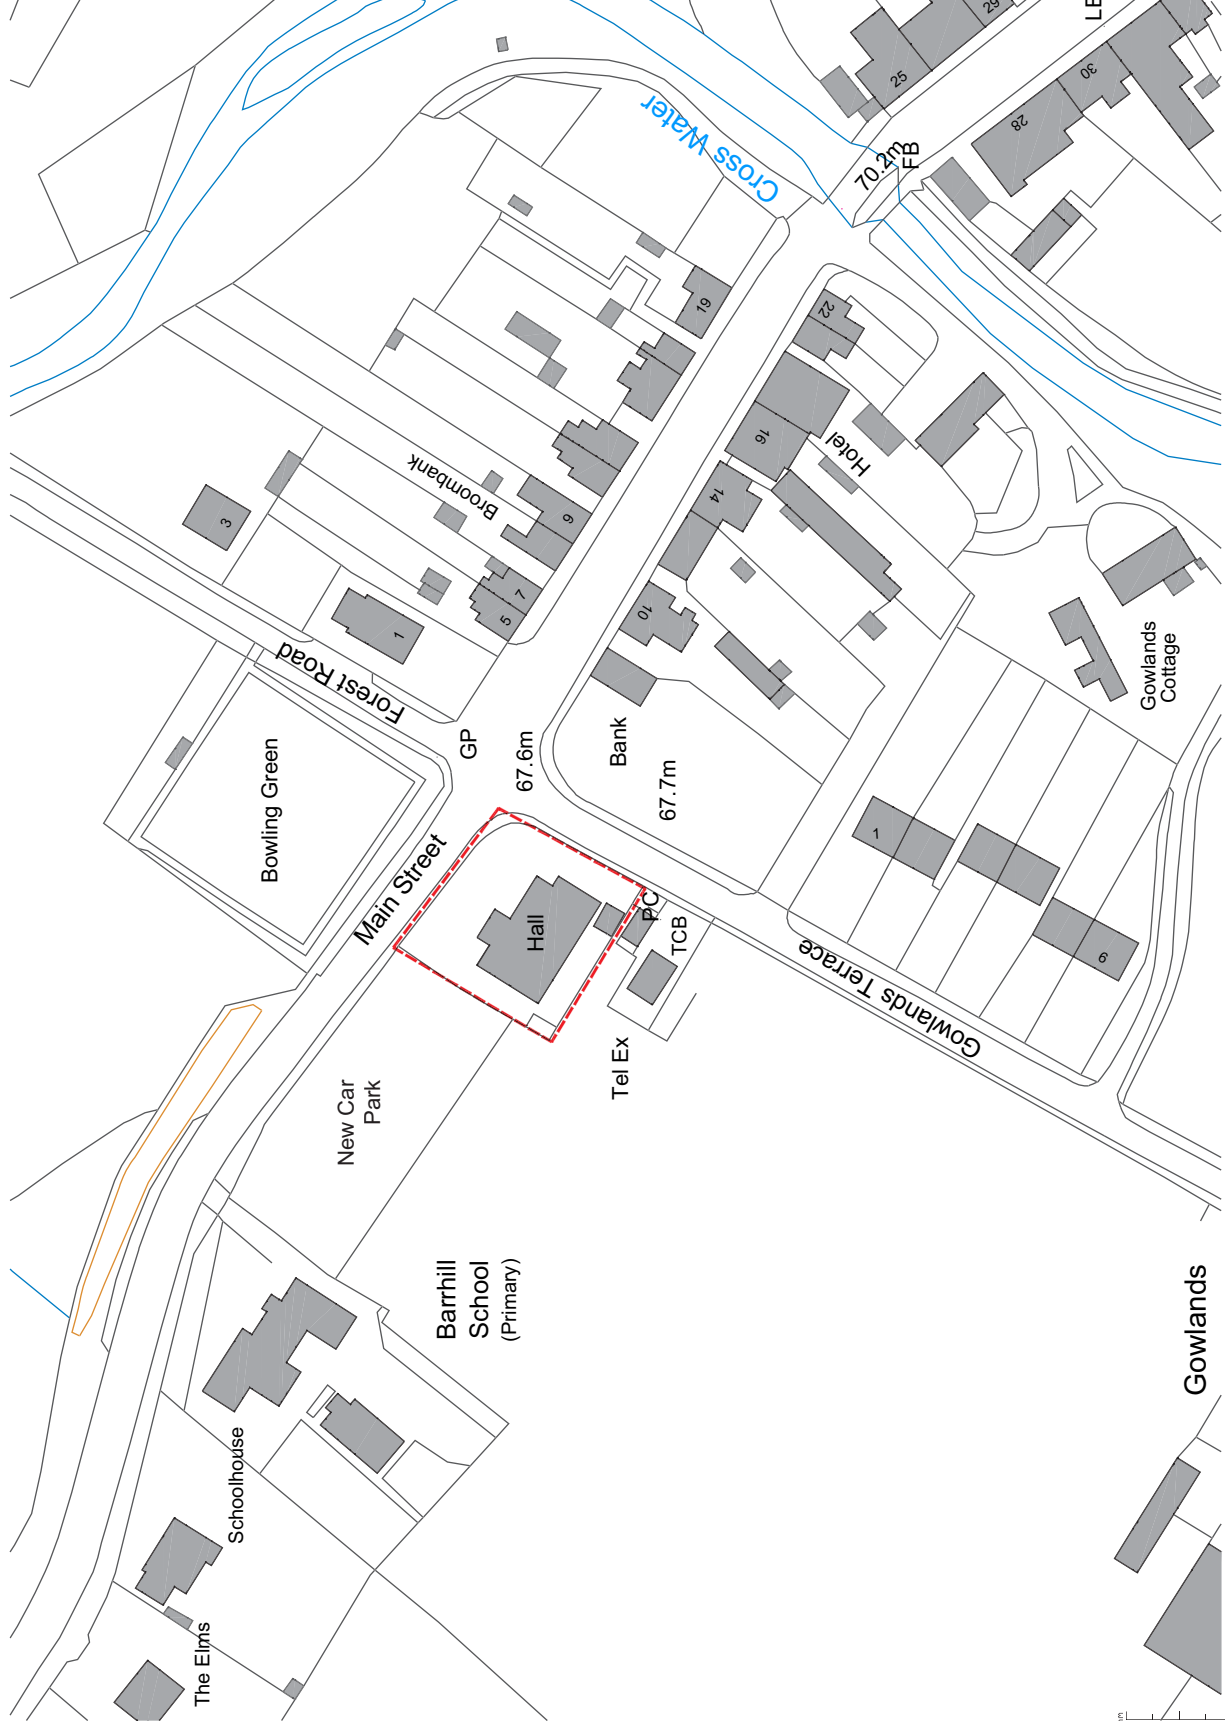


Ordnance Survey, (c) Crown Copyright 2013. All rights reserved. Licence number 100020449

When printing from PIF this should measure 50mm
 When printing from PIF this should measure 50mm

| Rev | Date | Notes |
|-----|----------|----------------------------------------------------------------------------------|
| A | 25.09.13 | Site boundary updated to reflect Feu disposal drawings; toilet boundary omitted. |

| No. | Date | Description | RISK REGISTER |
|-----|------|-------------|---------------|
| | | | |

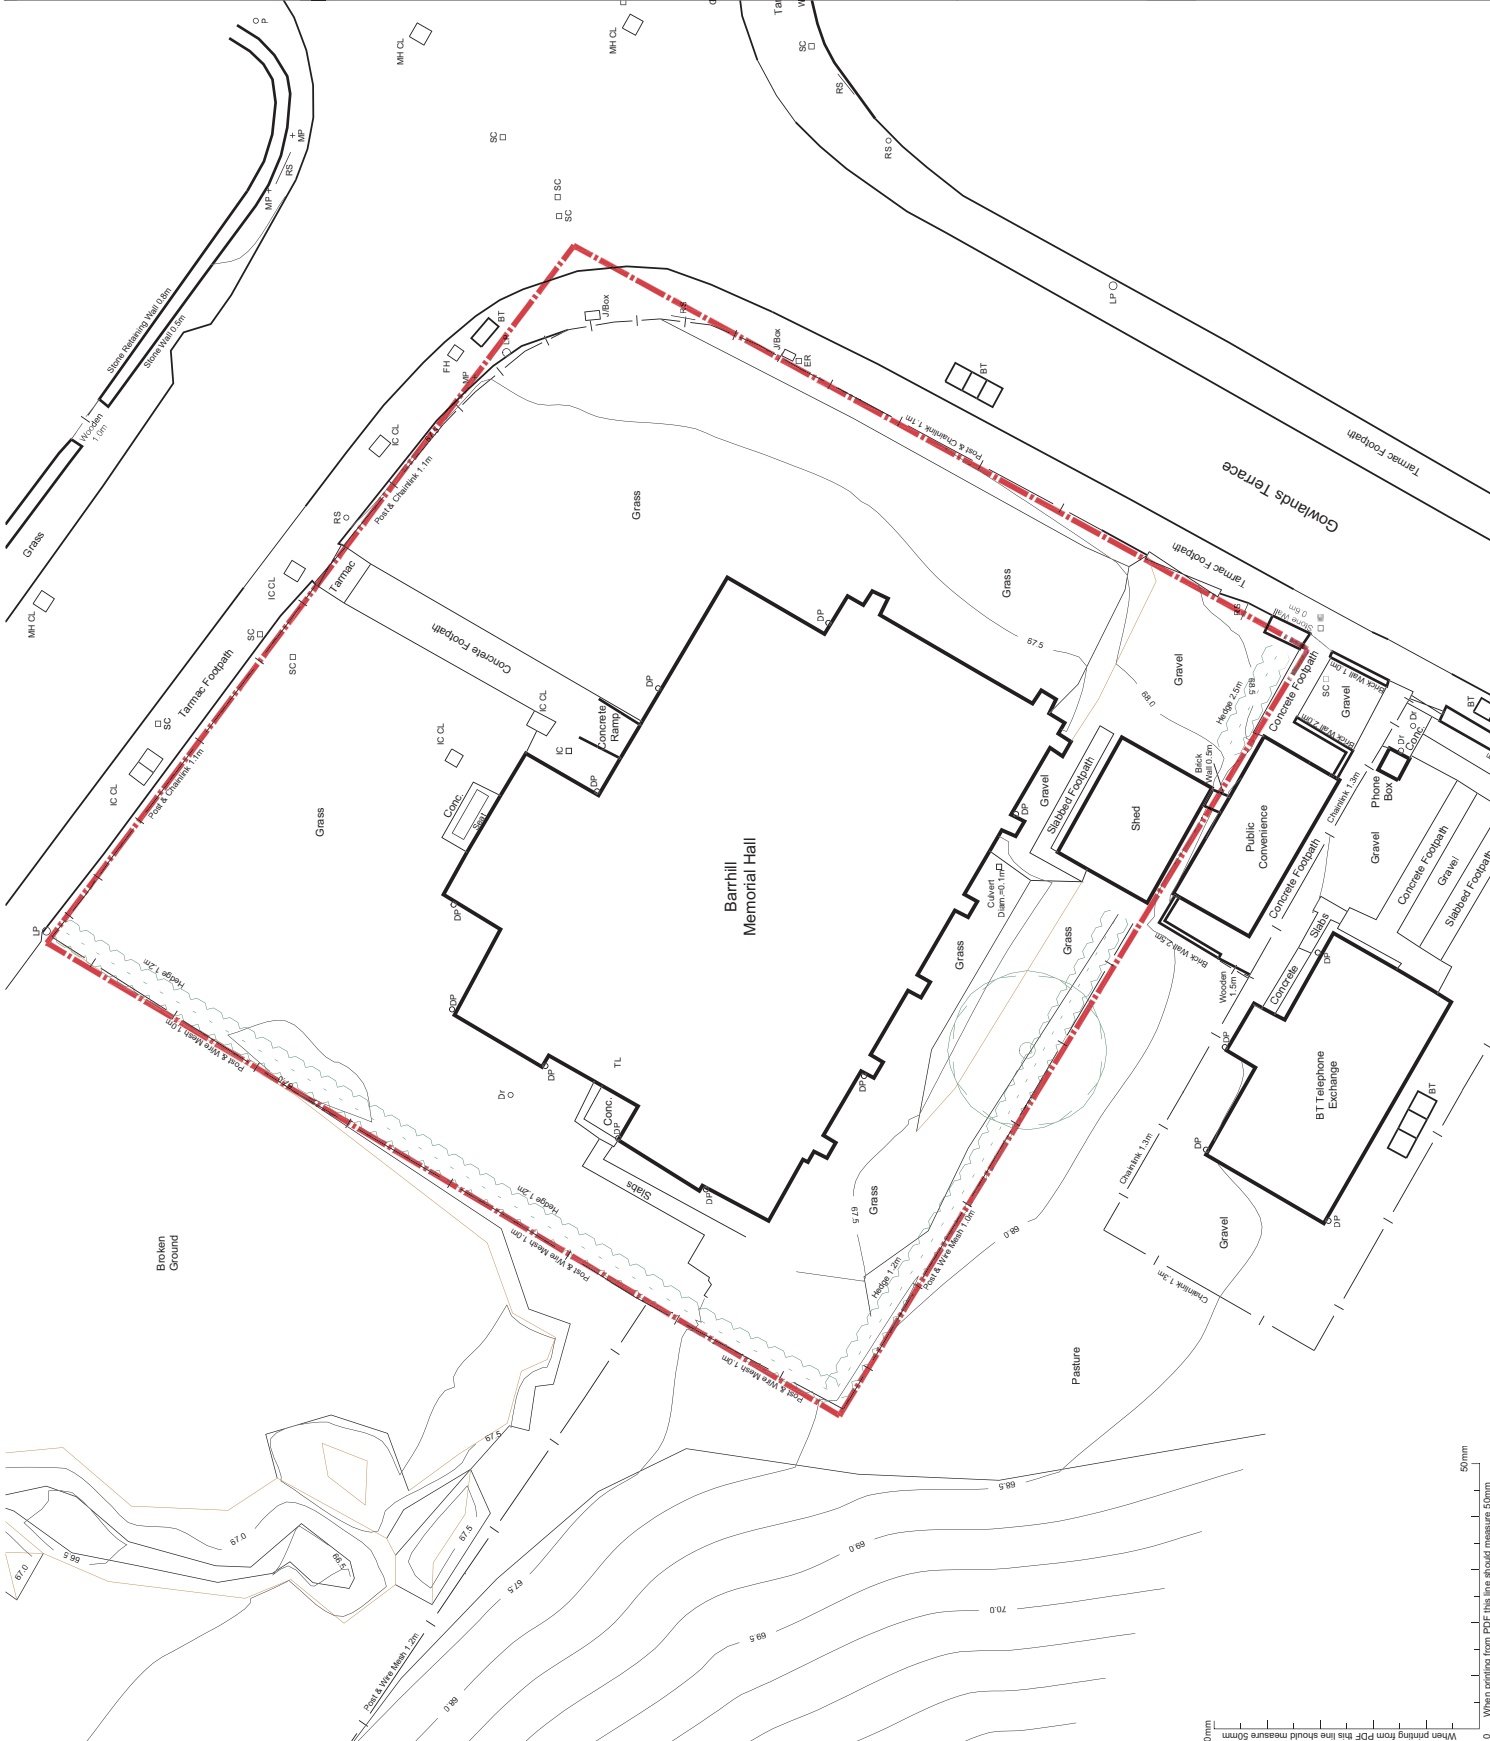

NOTES

DO NOT SCALE - Do not check & verify all Site & Building Dimensions. Level Survey Inverts at DGM's before commencing work. This Drawing must be read with the NBS Contract Specification and any related Structural Engineer or Specialist Contractors Drawings.

COPYRIGHT - The copyright in this drawing is the sole copyright of Anderson Bell Christie Architects and may not be reproduced without express written permission. Anderson Bell Christie Architects' License number for copy or display of this Data is: LI03088.

PLANNING

Project: Refurbishment of Barrhill Memorial Hall

Client: Barrhill Memorial Hall Community Association

Drawing: Existing site plan

| Job No. | Disc No. | Rev |
|---------|----------|-----|
| 1002 | AL(0)010 | A |

| Scale | Sheet | Scale | Sheet |
|-------|-------|-------|-------|
| 1:200 | A3 | | |

| Drawn | Date | Checked |
|-------|----------|---------|
| CD | 26/09/13 | CB |

anderson bell + christie
architect

382 Great Western Road
Glasgow G4 9HT
T: (+44) 0141 339 1515
F: (+44) 0141 339 0505
E: Eigen@andersonbellchristie.com
W: www.andersonbellchristie.com

0 When printing from PDF this line should measure 50mm

50mm

| Rev | Date | Notes |
|-----|------|-------|
| | | |
| | | |

| RISK REGISTER | | |
|---------------|------|-------------|
| No. | Date | Description |
| | | |
| | | |

NOTES


DO NOT SCALE
 The Contractor must check & verify all Site & Building Dimensions, Levels & Sever Inverts at DCM's before commencing work.
 This Drawing must be read with the NBS Contract Specification and any relevant Architectural Engineer or Specialist Contractors Drawings.
CONTRACTOR TO VERIFY
 The information contained on this drawing is the sole copyright of anderson bell + christie & may not be reproduced without express written permission.
 Anderson Bell Christie Architect's License number for copy or display of OS Data is 1161388.

PLANNING
 Refurbishment of Barrhill Memorial Hall
 Barrhill Memorial Hall Community Association
 Existing Ground Floor Plan


| | |
|------------|----------|
| Draw No. | PL(0)001 |
| Scale | 1:100 |
| Sheet | A3 |
| Drawn by | JG |
| Checked by | 0010913 |

anderson bell + christie
 architects
 382 Great Western Road
 Glasgow G4 9HT
 T:(+44) 0141 339 1515
 F:(+44) 0141 339 0505
 E:gen@andersonbellchristie.com
 W: www.andersonbellchristie.com

CAD No.

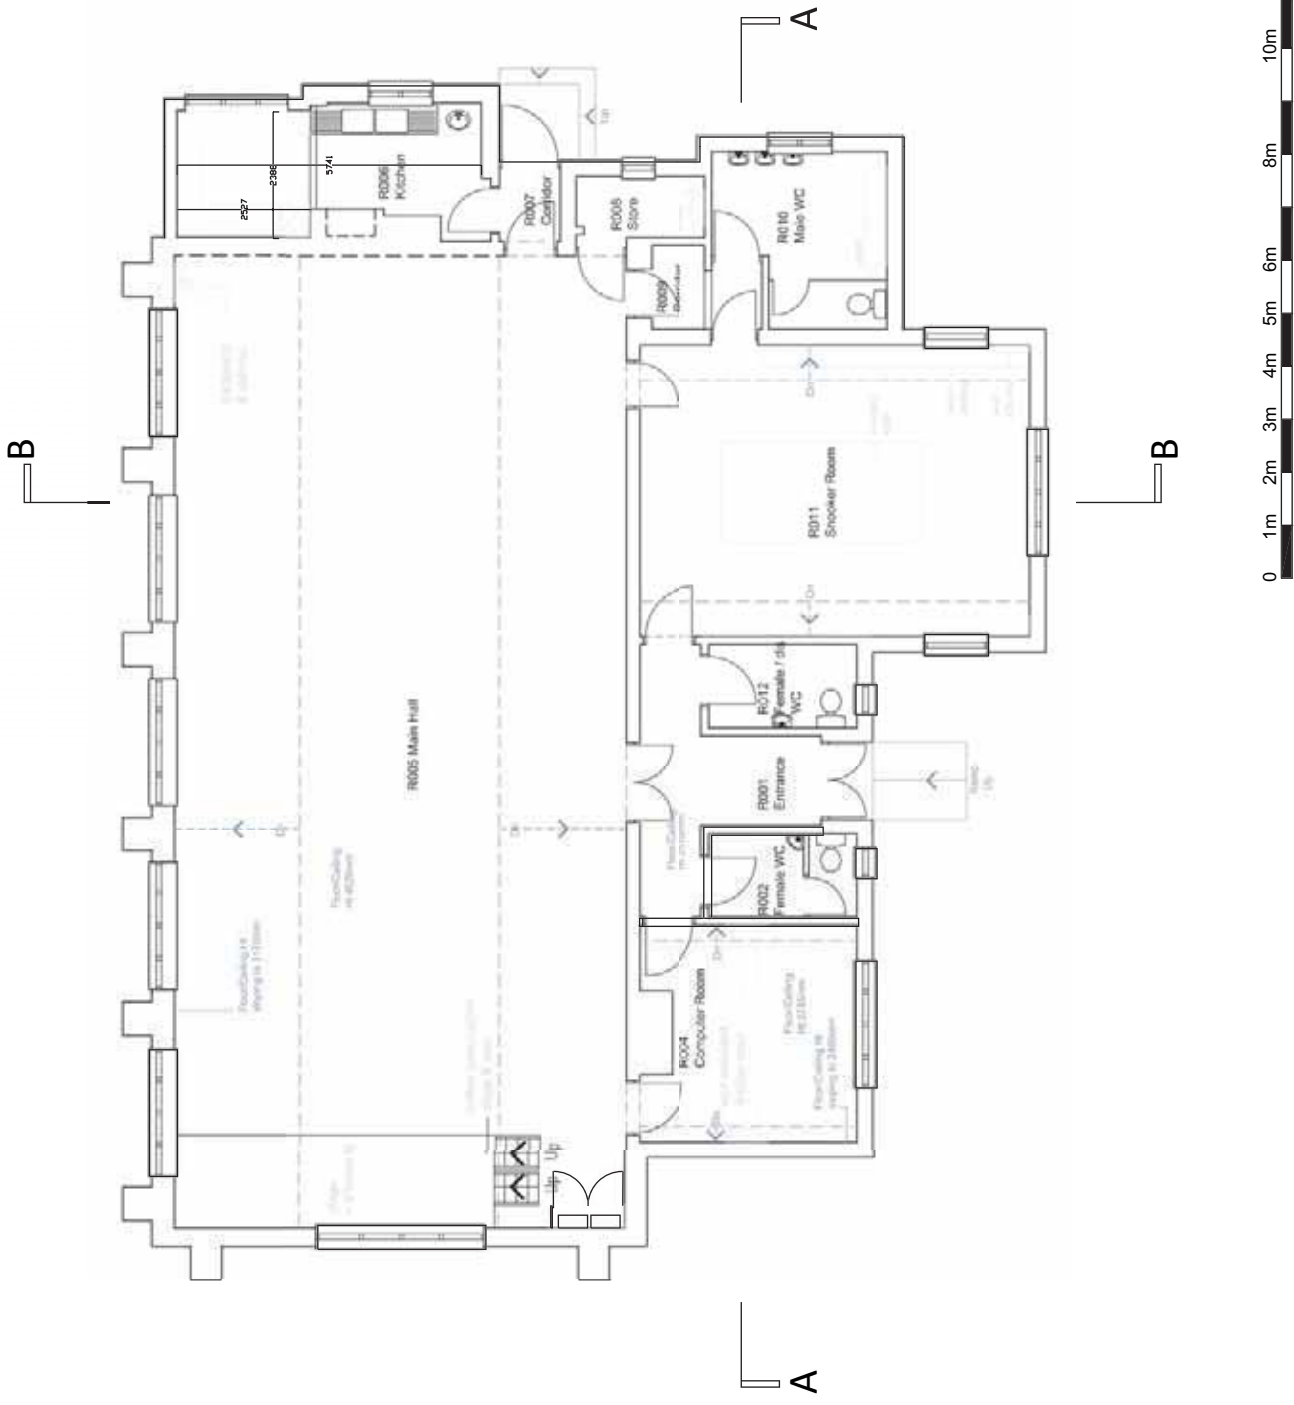

When printing from PDF this line should measure 50mm
 0 50mm

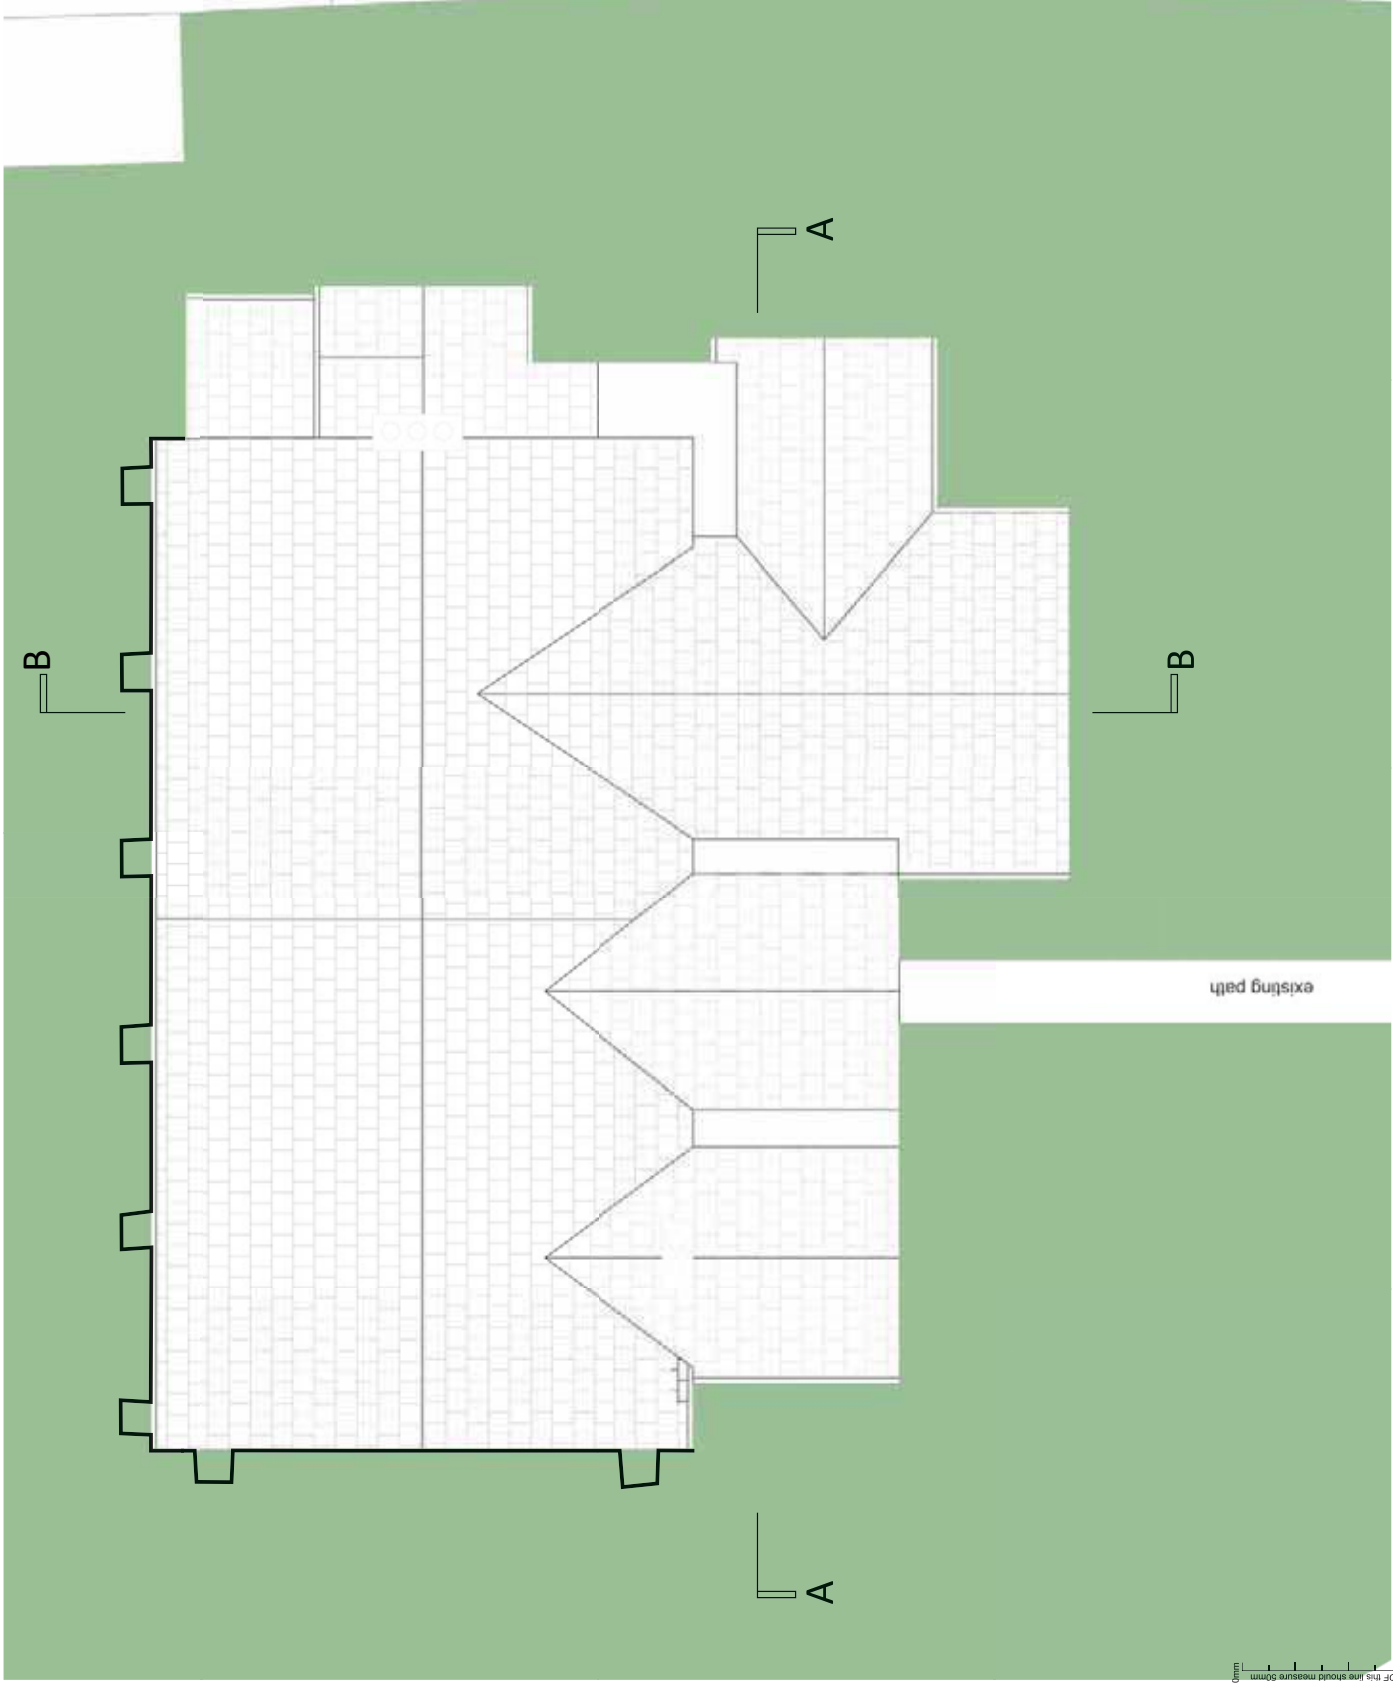

| Rev | Date | Notes |
|-----|------|-------|
| | | |

| RISK REGISTER | |
|---------------|-------------|
| No. | Description |
| | |

NOTES



DO NOT SCALE
 The Contractor must check & verify all Site & Building Dimensions, Levels & Sever Inverts at DCM's before commencing work.
 This Drawing must be read with the NBS Contract Specification and any other relevant documents.
COPYRIGHT
 The information contained on this drawing is the sole copyright of anderson bell + christie & may not be reproduced without express written permission.
 Anderson Bell Christie Architect's License number for copy or display of OS Data is 1163388.


PLANNING

Project: Refurbishment of Barrhill Memorial Hall
 Client: Barrhill Memorial Hall Community Association
 Drawing: Existing Roof Plan


| | | |
|-------|----------|----------|
| 1002 | Day No. | PL(0)002 |
| 1:100 | Scale | A3 |
| BR | Drawn | 00/09/13 |
| | Checked | |
| | Approved | CD |

anderson bell + christie
 architects
 382 Great Western Road
 Glasgow, G4 9HT
 T: (+44) 0141 339 1315
 F: (+44) 0141 339 0505
 E: gen@andersonbellchristie.com
 W: www.andersonbellchristie.com

  

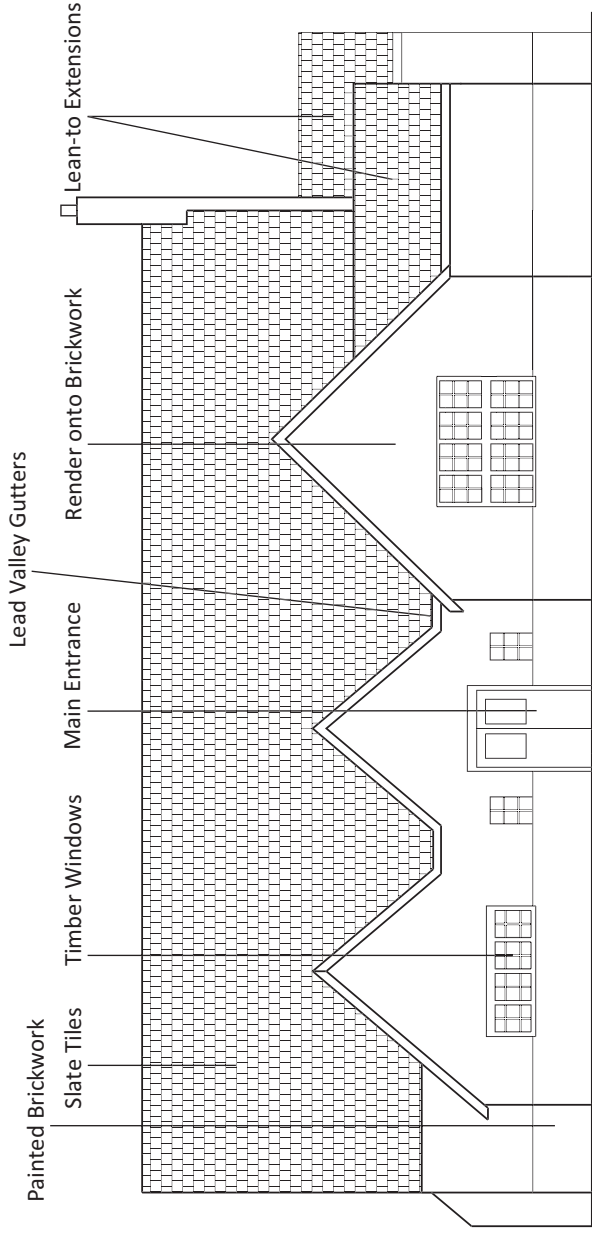

North Elevation

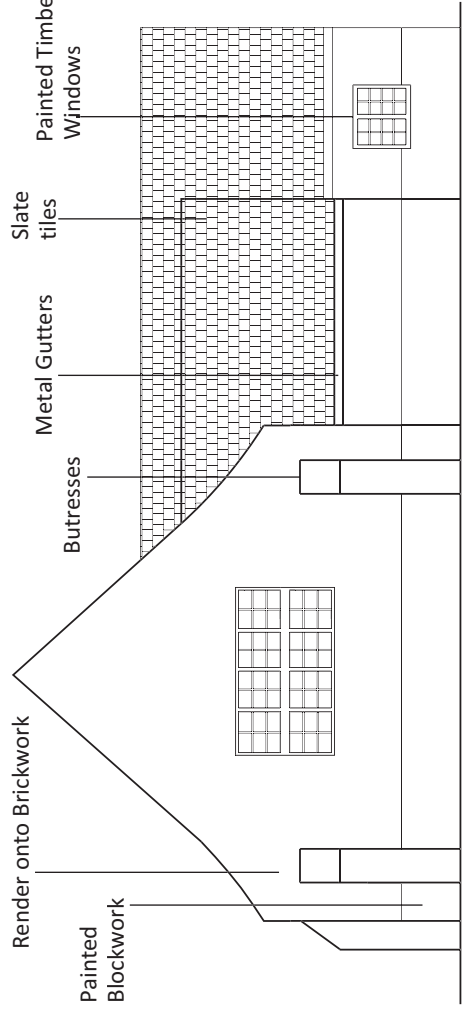

East Elevation

| Rev | Date | Notes |
|-----|------|-------|
| | | |

| RISK REGISTER | |
|---------------|-------------|
| No. | Description |
| | |

NOTES

DO NOT SCALE
 The Contractor must check and verify all Site & Building Dimensions, Levels & Sewer Inverts at DCM's before commencing work.
 This Drawing must be read with the NBS Contract Specification and any General Conditions of Contract.
CONTRACTOR'S RESPONSIBILITY
 The information contained on this drawing is the sole copyright of anderson bell + christie & may not be reproduced without express written permission.
 Anderson Bell Christie Architect's License number for copy or display of OS Data is 1103388.

PLANNING

Project: Refurbishment of Barrhill Memorial Hall
 Client: Barrhill Memorial Hall Community Association
 Drawing: Existing Elevations - North and East

| Draw No. | Rev. |
|----------|----------|
| 1002 | PL(0)003 |

| Scale | Sheet | Scale | Sheet | Scale | Sheet |
|-------|-------|-------|-------|-------|-------|
| 1:100 | A3 | 1:100 | A3 | 1:100 | A3 |

| Drawn | Checked | Approved |
|-------|----------|----------|
| BR | 09/09/13 | CD |

anderson bell + christie
 architects

382 Great Western Road
 Glasgow G4 9HT
 T:(+44) 0141 339 1515
 F:(+44) 0141 339 0505
 E:gen@andersonbellchristie.com
 W: www.andersonbellchristie.com



When printing from PDF this line should measure 50mm

| Rev | Date | Notes |
|-----|----------|---------------------------------------|
| A | 19.06.13 | Design sign off by BMHCA on 13/06/13. |

| RISK REGISTER | |
|---------------|-------------|
| No. | Description |
| | |

NOTES


DO NOT SCALE
 The Contractor must check all Site & Building Dimensions, Levels & Sewer Inverts at DCM's before commencing work.
 This Drawing must be read with the NBS Contract Specification and any other relevant documents.
COPYRIGHT
 The information contained on this drawing is the sole copyright of anderson bell + christie & may not be reproduced without express written permission.
 Anderson Bell Christie Architect's License number for copy or display of OS Data is 1163088.

PLANNING
 Proposed Elevations North and West


| | | |
|--------------|----------------|-------------|
| 1002 | PL(0)104 | A |
| Scale: 1:100 | Sheet: A3 | Sheet: CB |
| Drawn: BR | Date: 16/09/13 | Checked: CB |

anderson bell + christie
 architects

382 Great Western Road
 Glasgow G4 9HT
 T:(+44) 0141 339 1515
 F:(+44) 0141 339 0505
 E:gen@andersonbellchristie.com
 W: www.andersonbellchristie.com

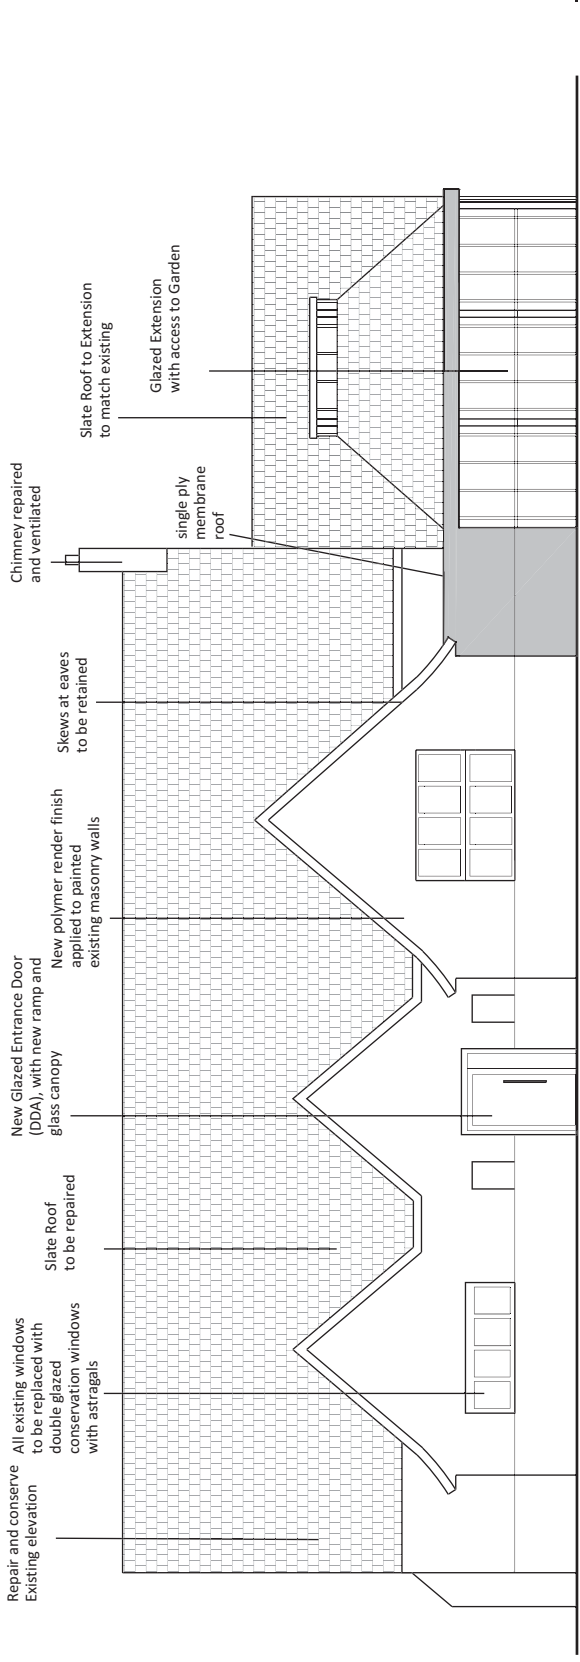

North Elevation

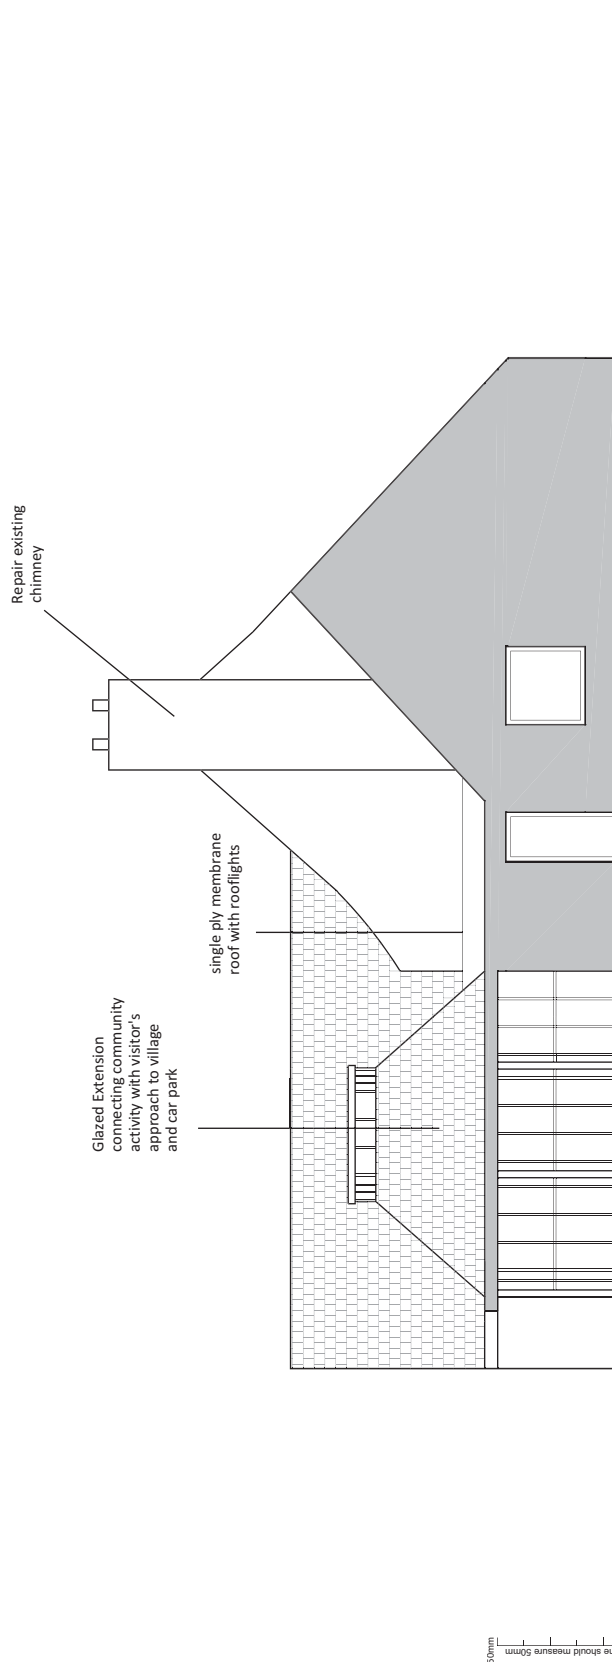

West Elevation



50mm
 0 50mm
 When printing from PDF this line should measure 50mm

| Rev | Date | Notes |
|-----|------|-------|
| | | |

| No. | Date | Description | RISK REGISTER |
|-----|------|-------------|---------------|
| | | | |


NOTES

DO NOT SCALE
 The Contractor must check & verify all Site & Building Dimensions, Levels & Sewer Inverts at DCM's before commencing work.
 This Drawing must be read with the NBS Contract Specification and any other relevant documents.
 Prepared by: Structural Engineer or Specialist Contractors Drawings.
COPYRIGHT
 The information contained on this drawing is the sole copyright of anderson bell + christie & may not be reproduced without express written permission.
 Anderson Bell Christie Architect's License number for copy or display of OS Data is 1163388.


PLANNING
 Project: Refurbishment of Barrhill Memorial Hall
 Client: Barrhill Memorial Hall Community Association
 Drawing: Existing Sections

| Draw No. | Rev. | Scale | Sheet | Sheet | Sheet |
|----------|----------|-------|-------|-------|-------|
| 1002 | PL(0)005 | 1:100 | A3 | | |
| | | | | | |

anderson bell + christie
 architects
 382 Great Western Road
 Glasgow G4 9HT
 T:(+44) 0141 339 1515
 F:(+44) 0141 339 0505
 E:gen@andersonbellchristie.com
 W: www.andersonbellchristie.com

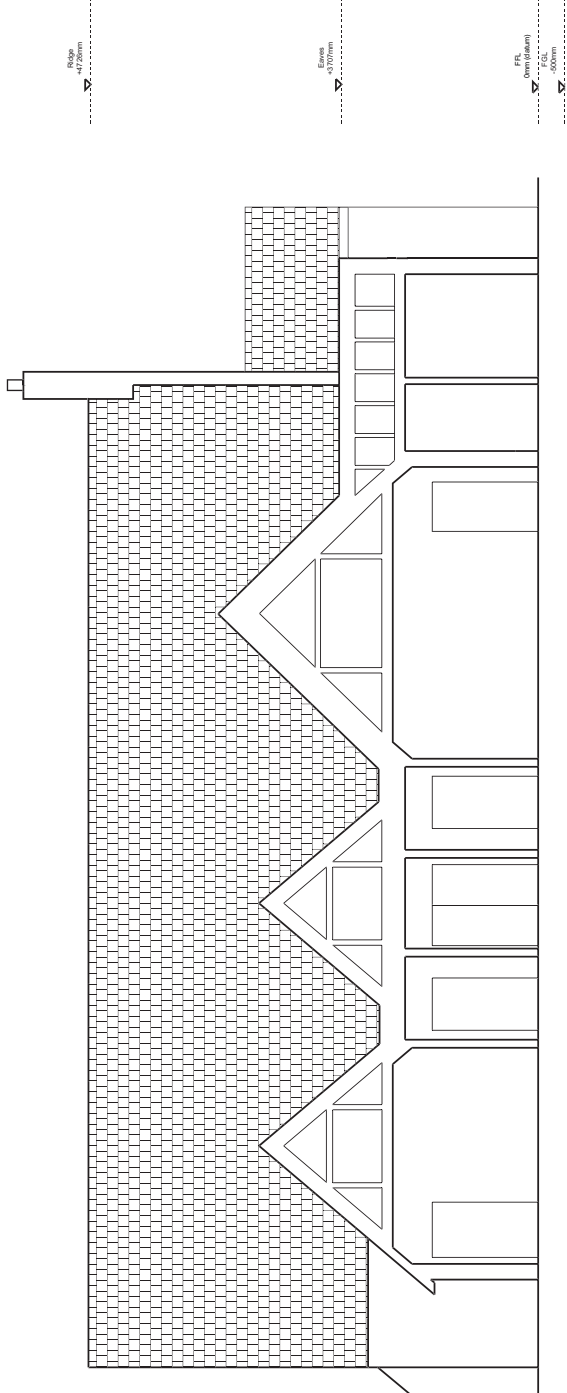

Section A-A

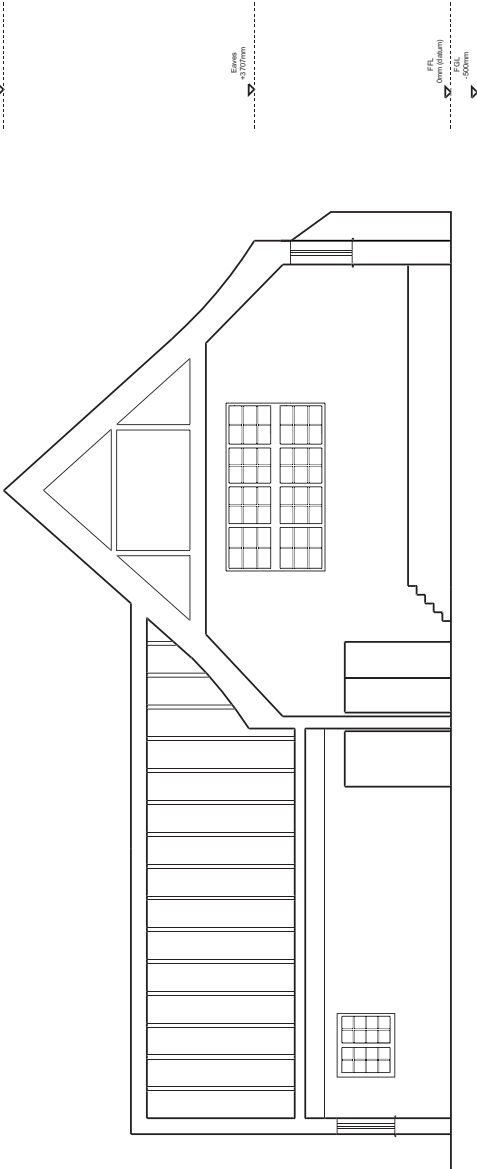

Section B-B



50mm
 0 1m 2m 3m 4m 5m 6m 8m 10m 12m
 When printing from PDF this line should measure 50mm
 When printing from PDF this line should measure 50mm