



## **F: Proposed Drawings**

F.1 - PL(0)100 - Proposed SitePlan

F.2 - PL(0)101 - Proposed Plan

F.3 - PL(0)102 - Proposed Roof Plan

F.4 - PL(0)103 - Proposed Elevations South and East

F.5 - PL(0)104 - Proposed Elevations North and West

F.6 - PL(0)105 - Proposed Sections

Rev	Date	Notes
A	19.06.13	Plan sign off by BMHCA on 13/06/13.
B	25.09.13	Site boundary updated to reflect Feu disposition drawings.

No.	Date	Description	RISK REGISTER

**NOTES**

**DO NOT SCALE**  
The Contractor must check & verify all Site & Building Dimensions, Levels & Sewer Inverts at DCM's before commencing work.  
This Drawing must be read with the NBC Contract Specification and any relevant National Engineer or Specialist Contractors Drawings.  
**COPYRIGHT**  
The information contained on this drawing is the sole copyright of anderson bell + christie & may not be reproduced without express written permission.  
Anderson Bell Christie Architect's License number for copy or display of OS Data is L16388.


**PLANNING**

Project: Refurbishment of Barrhill Memorial Hall  
Client: Barrhill Memorial Hall Community Association  
Drawing: Proposed Site Plan

Job No.	Fig No.	Rev.
1002	PL(0)100	B

Scale	Sheet	Scale	Sheet
1:100	A3		

anderson bell + christie architects  
382 Great Western Road  
Glasgow G4 9HT  
T:(+44) 0141 339 1515  
F:(+44) 0141 339 0505  
E:gen@andersonbellchristie.com  
W: www.andersonbellchristie.com

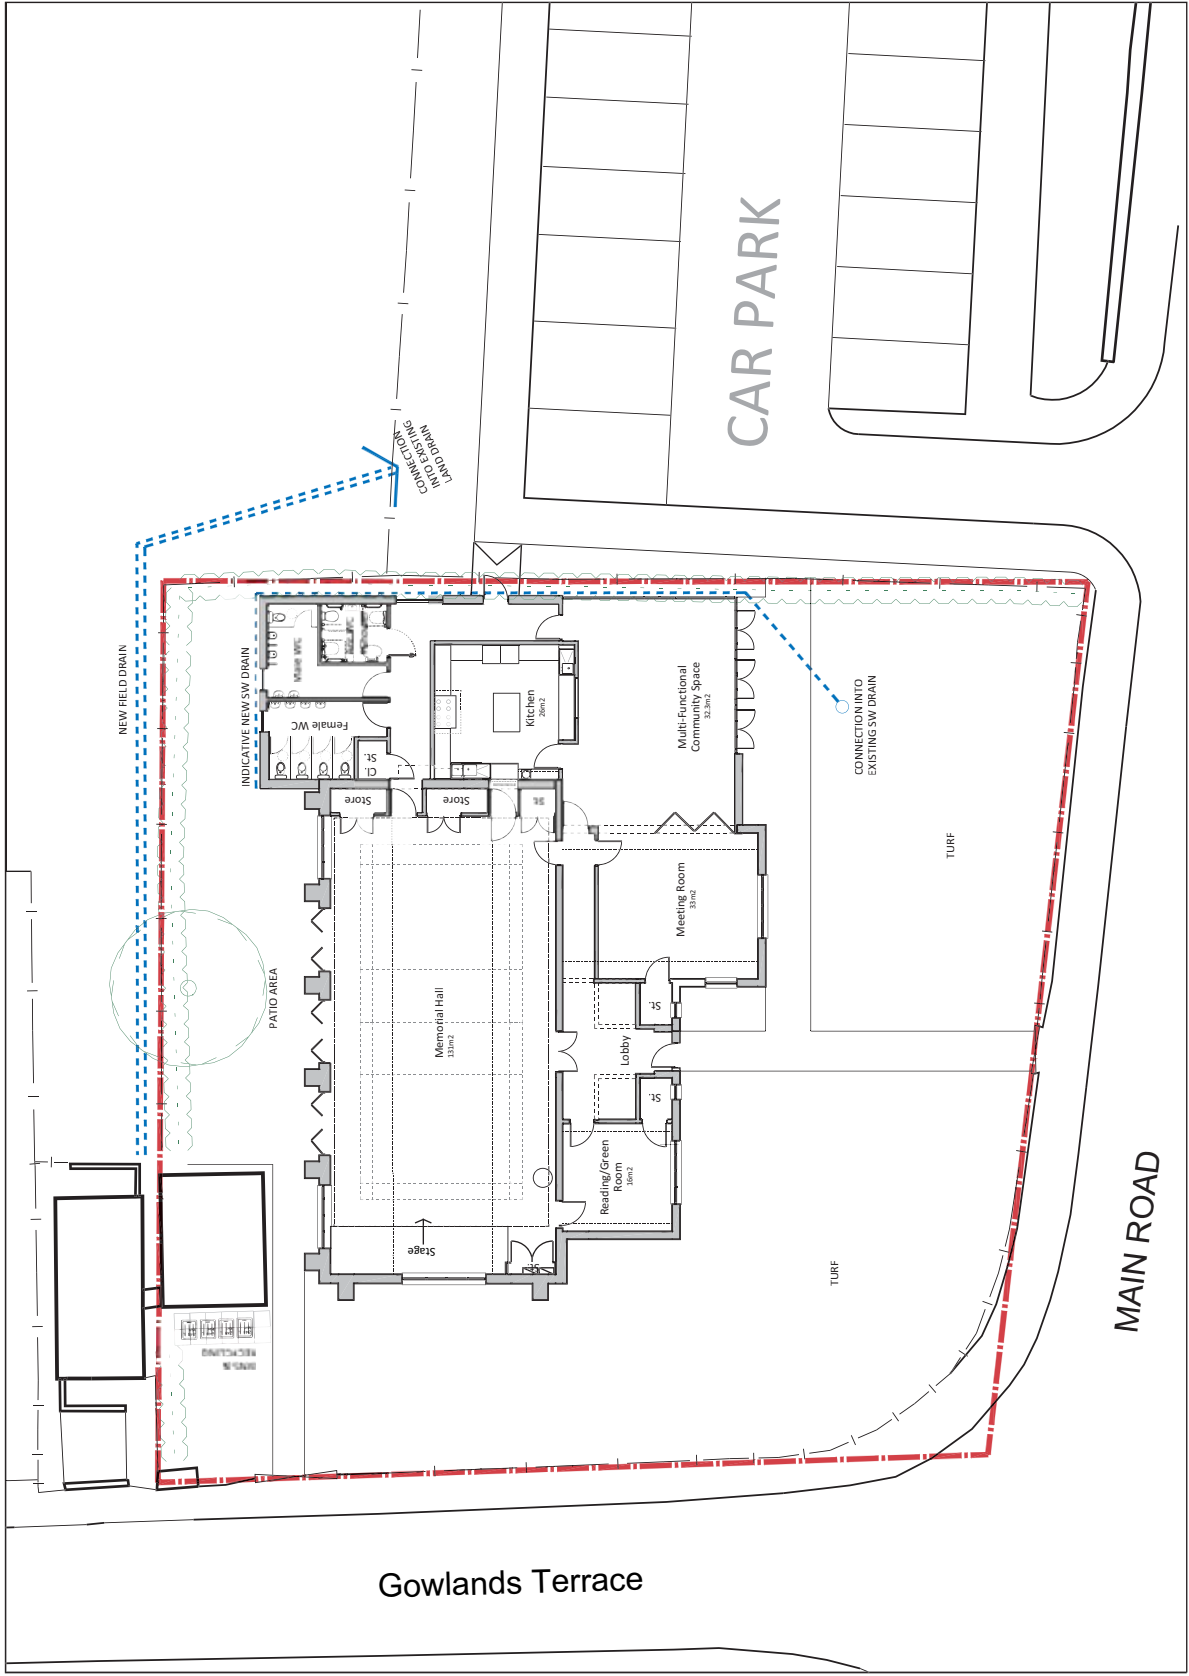

When printing from PDF this line should measure 50mm  
When printing from PDF this line should measure 50mm

Rev.	Date	Notes
A	19.06.13	Plan sign off by BMHCA on 13/06/13.

No.	Date	Description	RISK REGISTER

**NOTES**

**DO NOT SCALE**  
 The Contractor must check and verify all Site & Building Dimensions, Levels & Sewer Inverts at DCM's before commencing work.  
 This Drawing must be read with the NBC Contract Specification and any other relevant Engineer or Specialist Contractors Drawings.  
**CONTRACTOR'S RESPONSIBILITY**  
 The information contained on this drawing is the sole copyright of anderson bell + christie & may not be reproduced without express written permission.  
 Anderson Bell Christie Architect's License number for copy or display of OS Data is 1103088.

**PLANNING**

Project: Refurbishment of Barrhill Memorial Hall  
 Client: Barrhill Memorial Hall Community Association  
 Drawing: Proposed Plan


Job No.	Fig. No.	Scale	Sheet	Scale	Sheet	Scale	Sheet
1002	PL(0)101	1:100	A3	1:100	A3	1:100	A3

Job No. 1002  
 Fig. No. PL(0)101  
 Scale 1:100  
 Sheet A3  
 Date 19/06/13  
 Designer CB  
 Checker CB

**anderson bell + christie**  
 architects

382 Great Western Road  
 Glasgow G4 9HT  
 T:(+44) 0141 339 1515  
 F:(+44) 0141 339 0505  
 E:gen@andersonbellchristie.com  
 W: www.andersonbellchristie.com

CAD Ref.

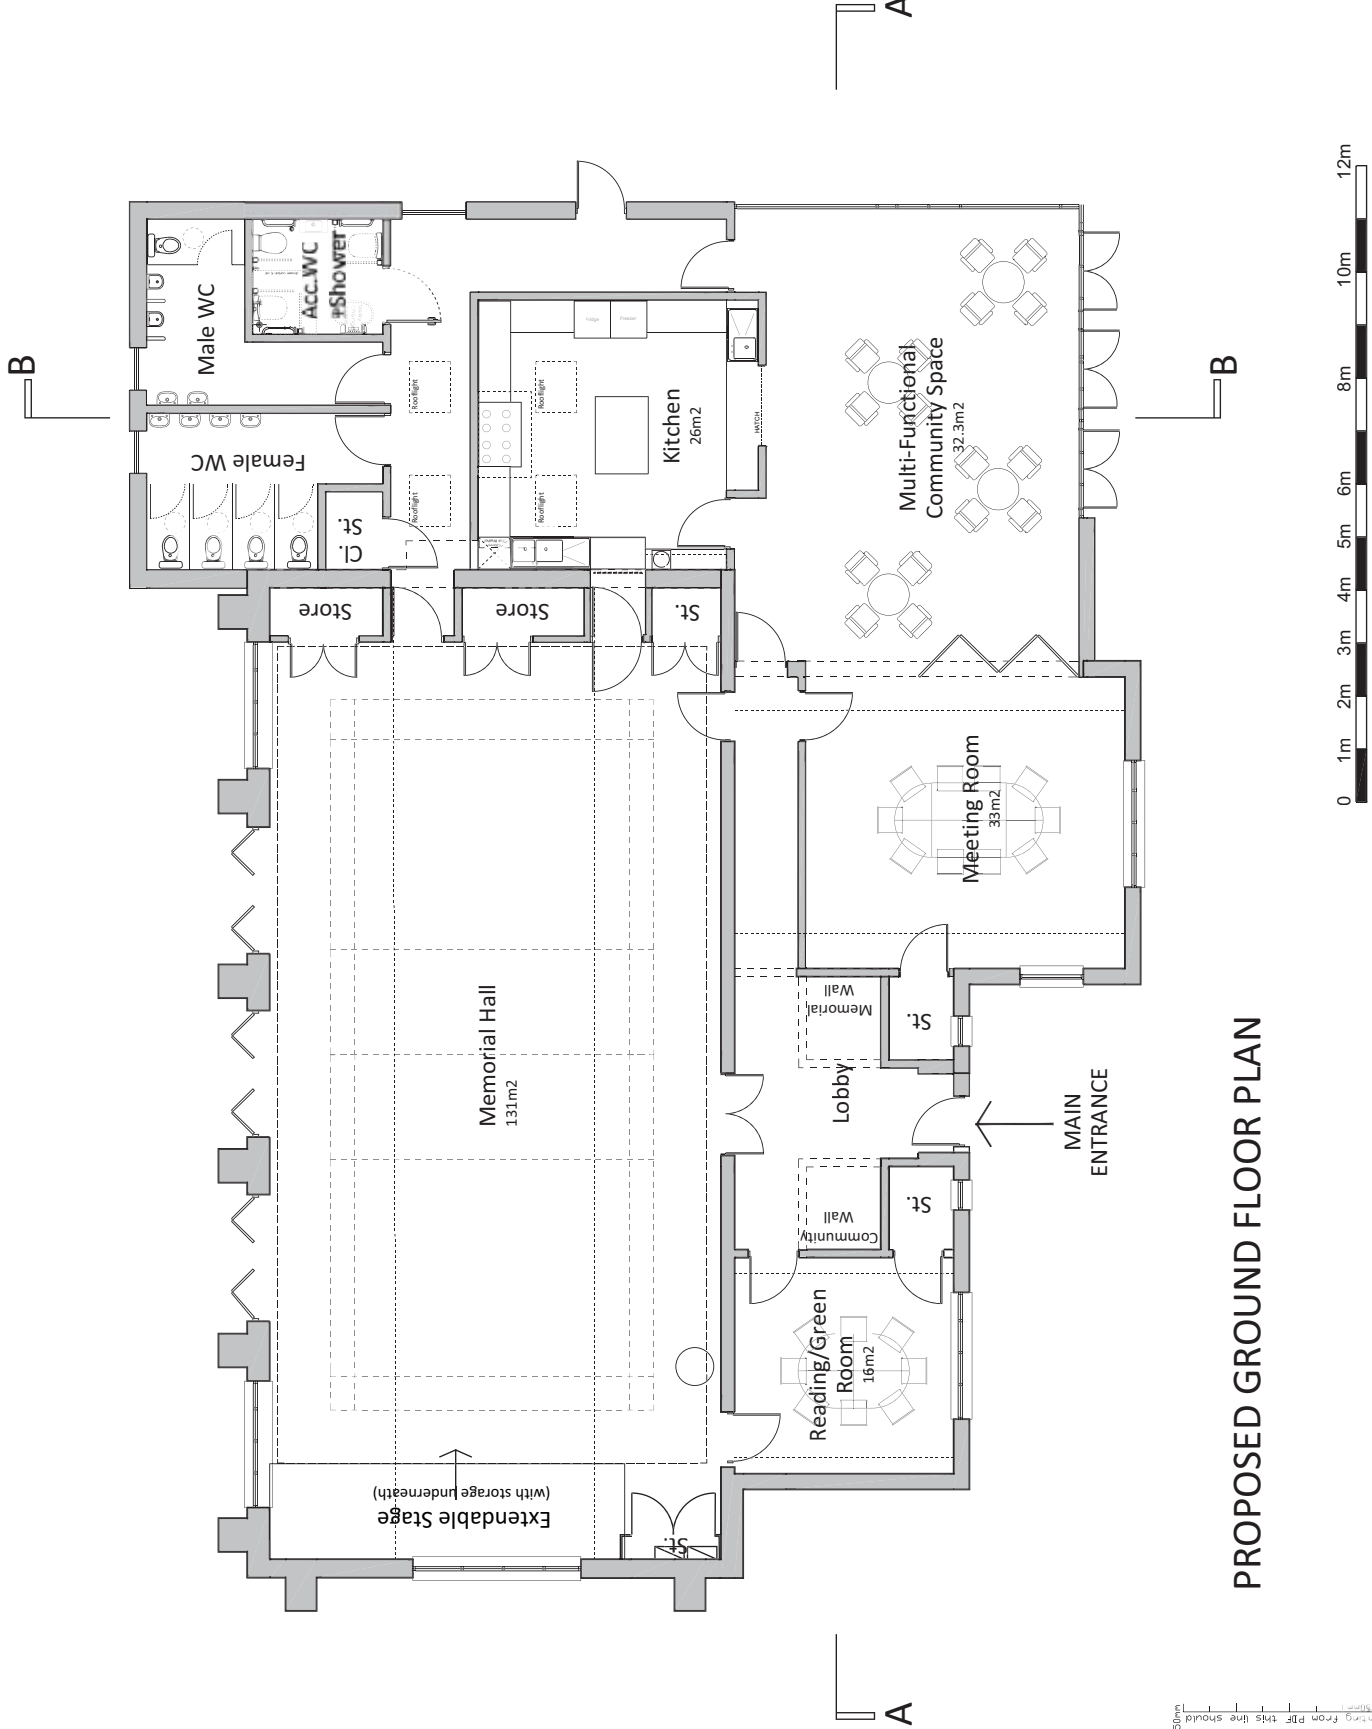

**PROPOSED GROUND FLOOR PLAN**

When printing from PDF this line should measure 50mm  
 0 When printing from PDF this line should measure 50mm

Rev	Date	Notes

No.	Date	Description	RISK REGISTER

**NOTES**

**DO NOT SCALE**  
 The Contractor must check and verify all Site & Building Dimensions, Levels & Sever Inverts at DCW's before commencing work.  
 This Drawing must be read with the NBC Contract Specification and any drawings issued by a Structural Engineer or Specialist Contractors Drawings.  
**CONTRACTOR'S RESPONSIBILITY**  
 The information contained on this drawing is the sole copyright of anderson bell + christie & may not be reproduced without express written permission.  
 Anderson Bell Christie Architect's License number for copy or display of OS Data is 1103088.

**PLANNING**  
 Project: Refurbishment of Barrhill Memorial Hall  
 Client: Barrhill Memorial Hall Community Association


Drawing: Proposed Roof Plan

Job No.	Fig No.	Rev.
1002	PL(0)102	
Scale	Sheet	Sheet
1:100	A3	
Drawn	By	Checked

**anderson bell + christie**  
 architects

382 Great Western Road  
 Glasgow G4 9HT  
 T:(+44) 0141 339 1515  
 F:(+44) 0141 339 0505  
 E:gen@andersonbellchristie.com  
 W: www.andersonbellchristie.com

CAD Ref.

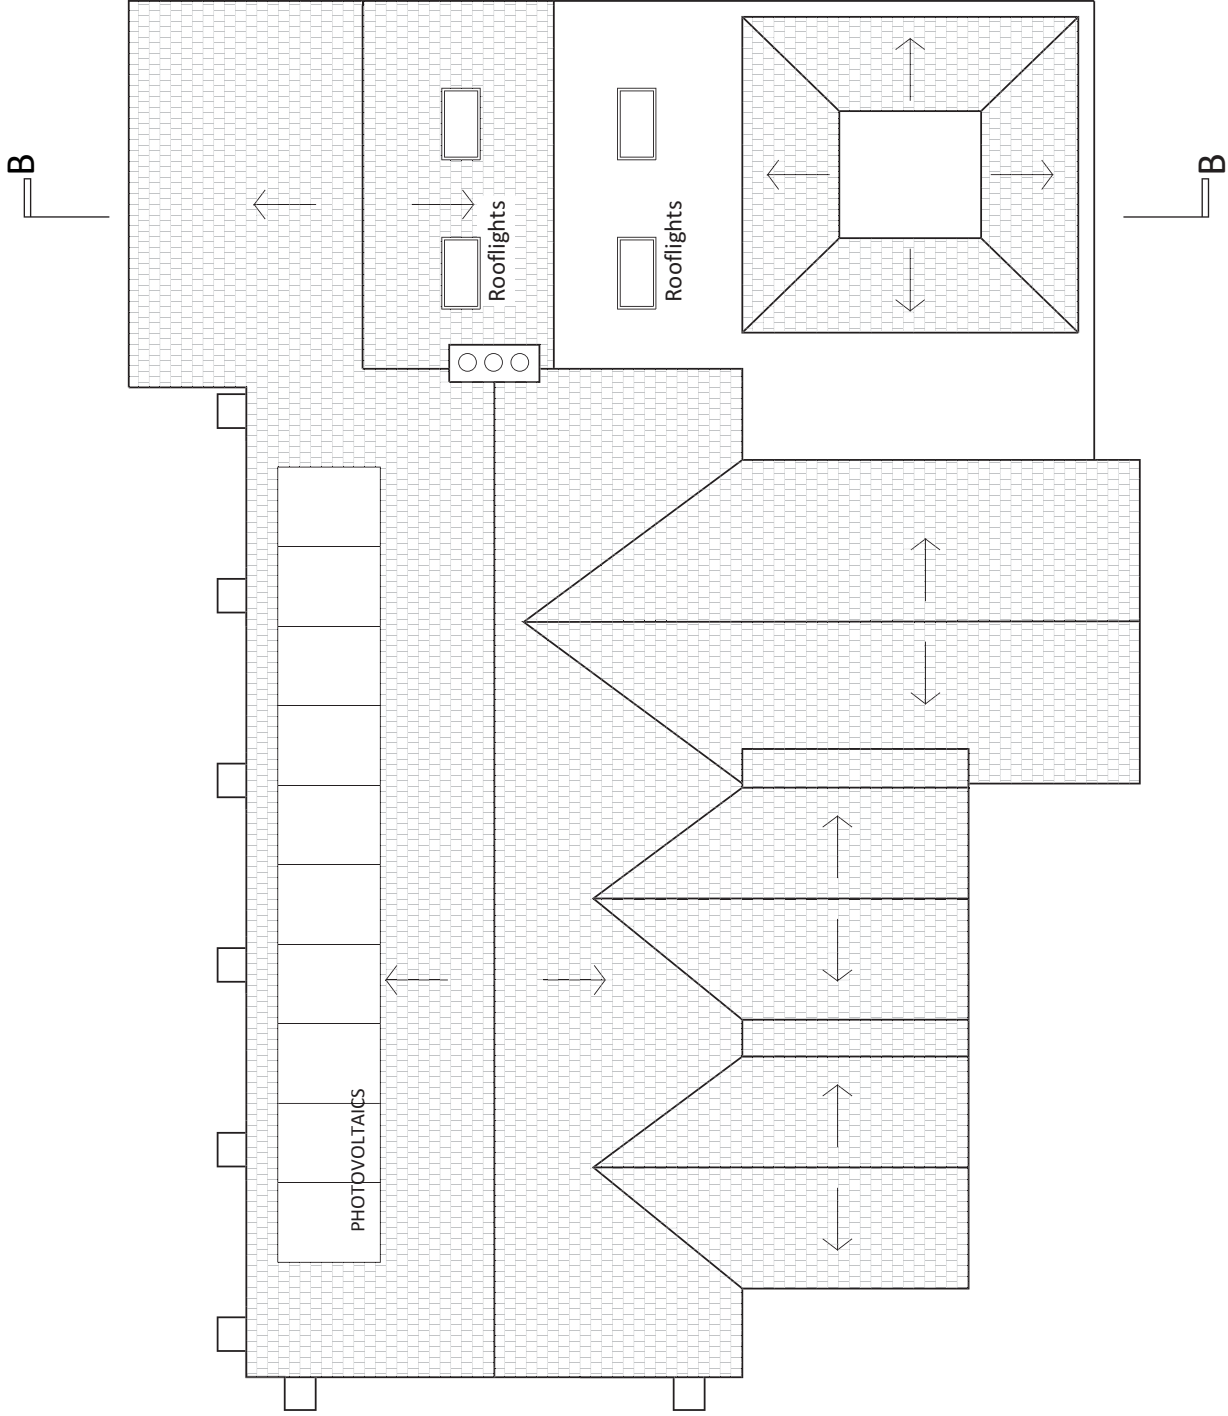

**PROPOSED ROOF PLAN**



When printing from PDF this line should measure 50mm  
 When printing from PDF this line should measure 50mm

Rev	Date	Notes
A	19.06.13	Design sign off by BMHCA on 13/06/13.

RISK REGISTER		
No.	Date	Description


**NOTES**

**DO NOT SCALE**  
The Contractor must check & verify all Site & Building Dimensions, Levels & Sewer Inverts at DCM's before commencing work.  
This Drawing must be read with the NBC Contract Specification and any other relevant Engineering or Specialist Contractors Drawings.  
**COPYRIGHT**  
The information contained on this drawing is the sole copyright of anderson bell + christie & may not be reproduced without express written permission. Anderson Bell Christie Architect's License number for copy or display of OS Data is L163088.


**PLANNING**  
Proposed Refurbishment of Barrhill Memorial Hall  
Client: Barrhill Memorial Hall Community Association  
Drawing: Proposed Elevations South and East

1002	PL(0)103	A
Scale: 1:100	Sheet: A3	Sheet: A3
Drawn: BR	Issue: 16/09/13	Checked: CB

**anderson bell + christie**  
architects  
382 Great Western Road  
Glasgow G4 9HT  
T:(+44) 0141 339 1515  
F:(+44) 0141 339 0505  
E:gen@andersonbellchristie.com  
W: www.andersonbellchristie.com

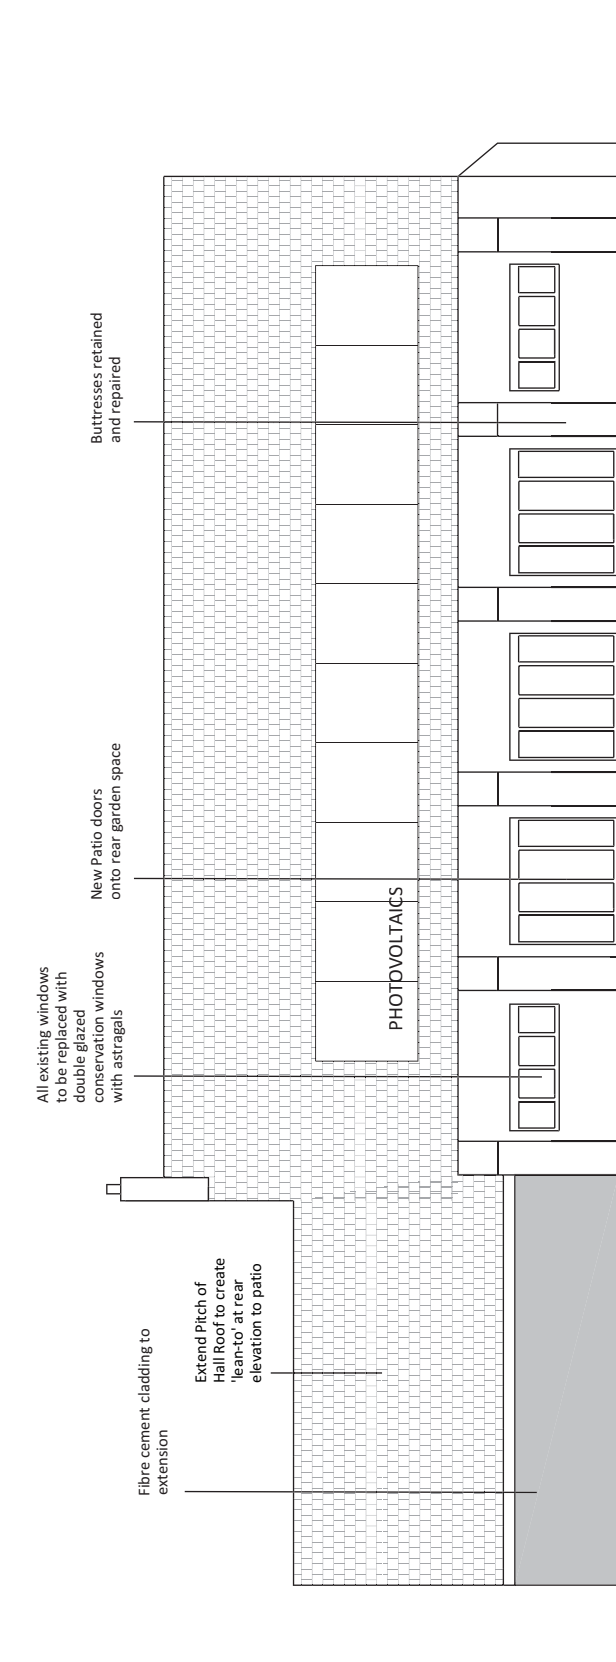

**South Elevation**

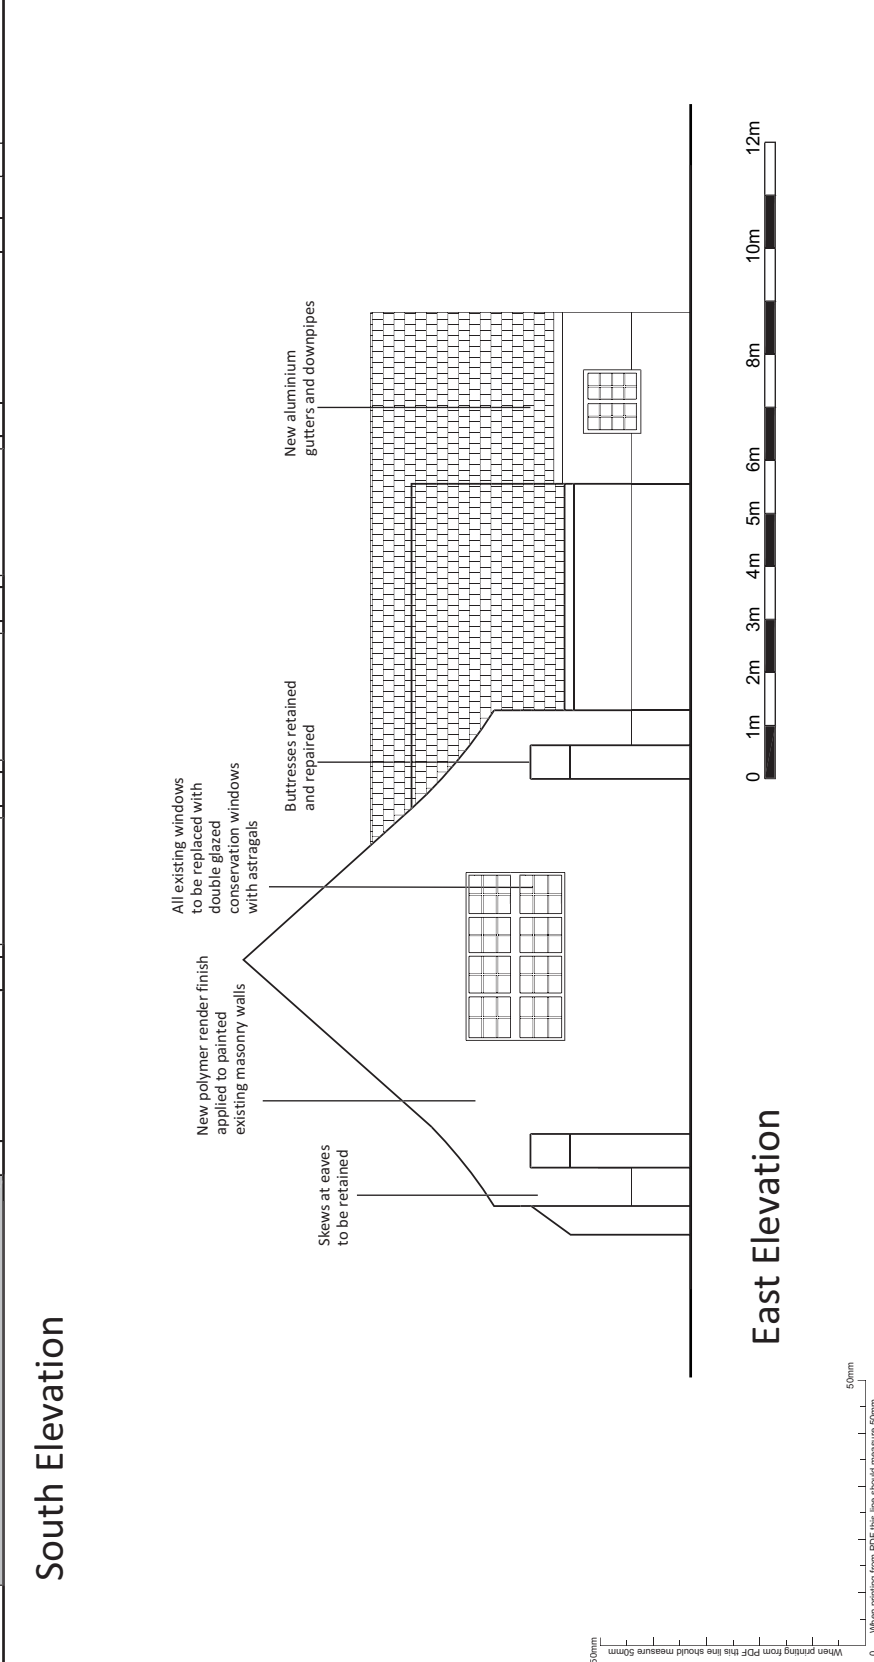

**East Elevation**

50mm  
0  
When printing from PDF this line should measure 50mm

CAD 006

Rev	Date	Notes
A	19.06.13	Design sign off by BMHCA on 13/06/13.

RISK REGISTER	
No.	Description


**NOTES**

**DO NOT SCALE**  
 The Contractor must check all Site & Building Dimensions, Levels & Sewer Inverts at DCM's before commencing work.  
 This Drawing must be read with the NBS Contract Specification and any other relevant Engineering or Specialist Contractors Drawings.  
**COPYRIGHT**  
 The information contained on this drawing is the sole copyright of anderson bell + christie & may not be reproduced without express written permission. Anderson Bell Christie Architect's License number for copy or display of OS Data is 1163088.


**PLANNING**  
 Proposed Refurbishment of Barrhill Memorial Hall  
 Client: Barrhill Memorial Hall Community Association  
 Drawing: Proposed Elevations North and West

1002	PL(0)104	A
Scale: 1:100	Sheet: A3	Sheet: CB
Drawn: BR	Date: 16/09/13	Checked: CB

**anderson bell + christie**  
 architects  
 382 Great Western Road  
 Glasgow G4 9HT  
 T: (+44) 0141 339 1515  
 F: (+44) 0141 339 0505  
 E: gen@andersonbellchristie.com  
 W: www.andersonbellchristie.com

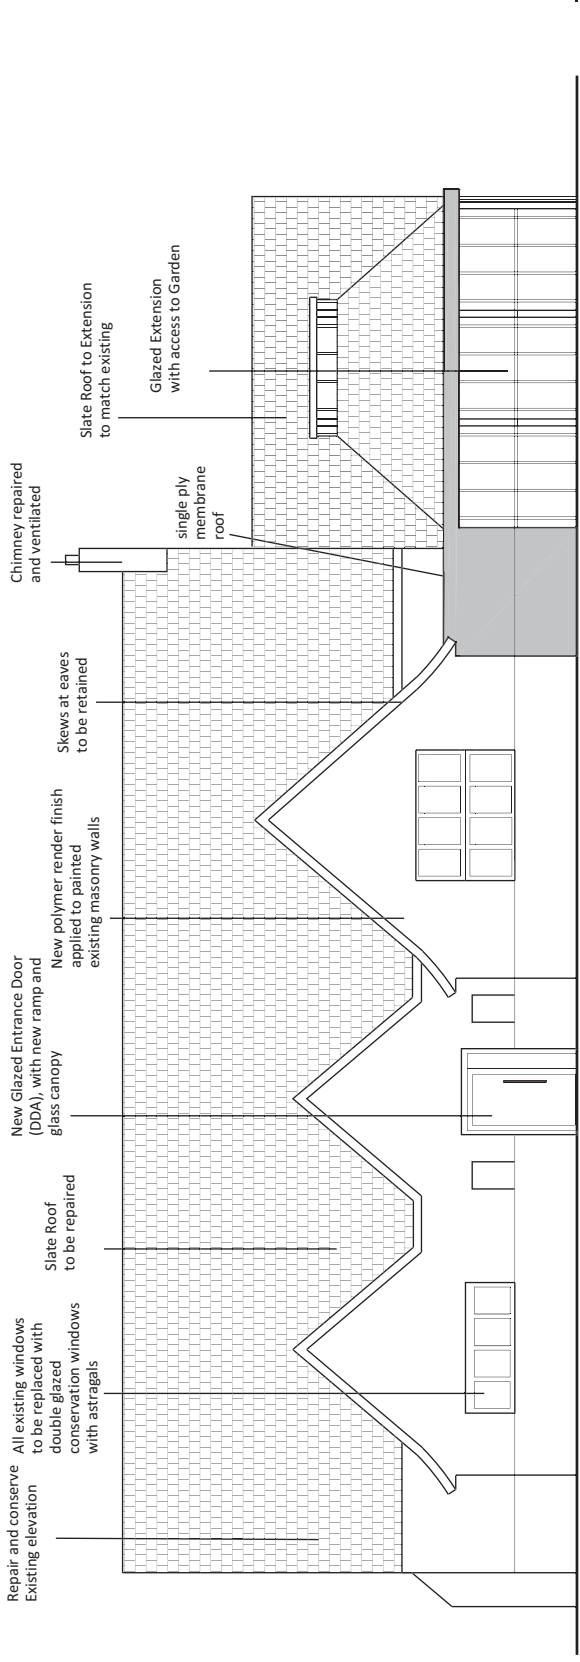

**North Elevation**

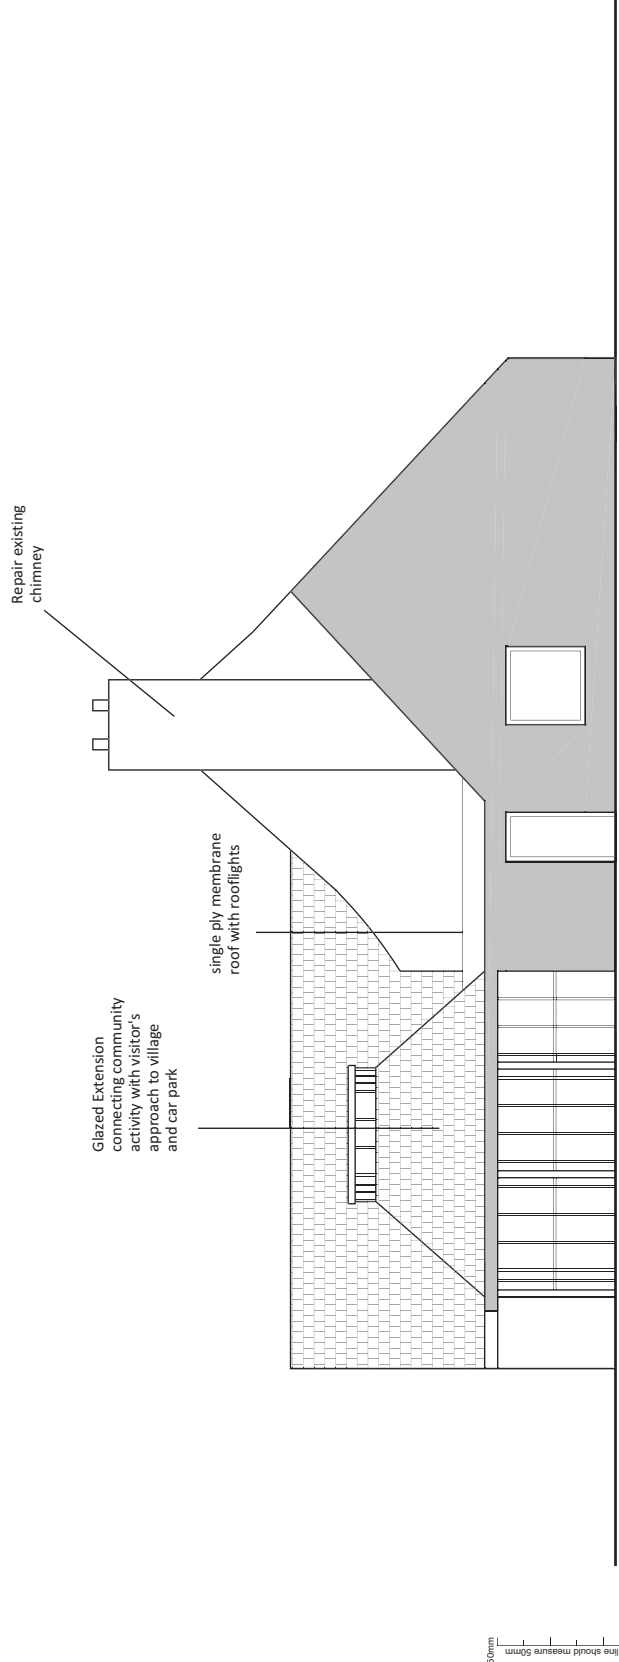

**West Elevation**



50mm  
 0 50mm  
 When printing from PDF this line should measure 50mm


Rev.	Date	Notes
A	19.06.13	Design sign off by BMHCA on 13/06/13.

RISK REGISTER	
No.	Description

NOTES	

## Proposed Section A-A

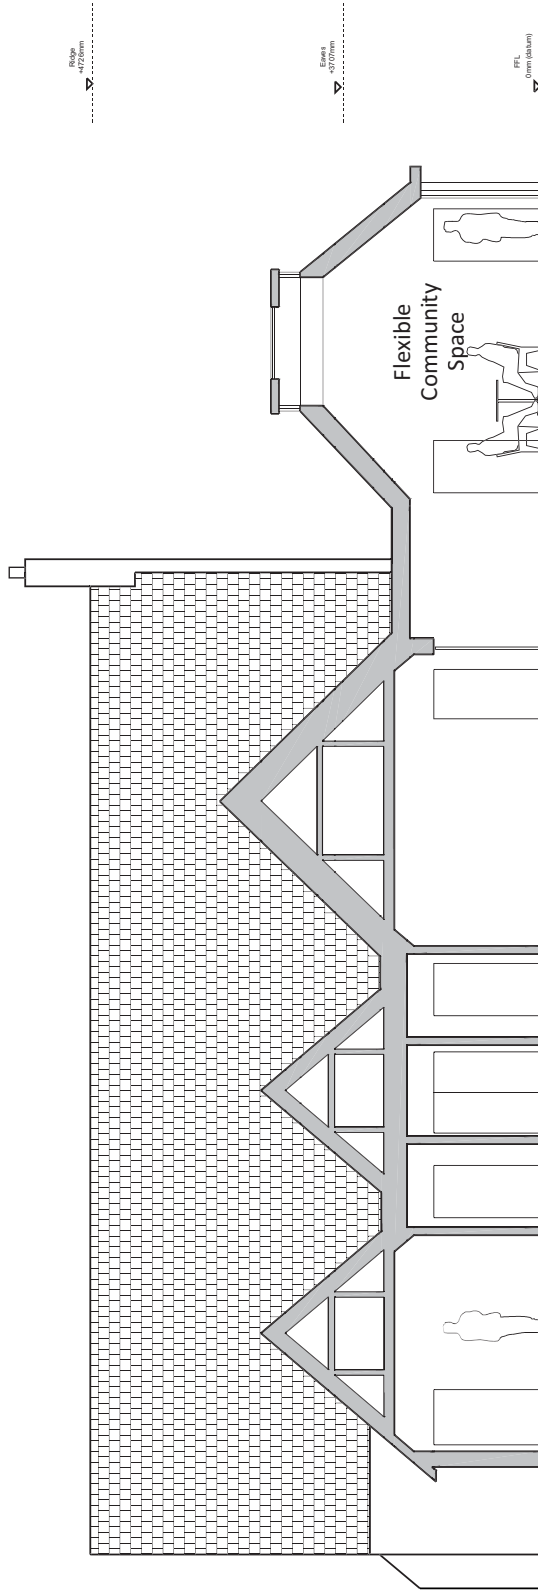

## Proposed Section B-B

**DO NOT SCALE**  
 The Contractor must check & verify all Site & Building Dimensions, Levels & Sewer Inverts at DCM's before commencing work.  
 This Drawing must be read with the NBS Contract Specification and any other relevant documents.  
**COPYRIGHT**  
 The information contained on this drawing is the sole copyright of anderson bell + christie & may not be reproduced without express written permission.  
 Anderson Bell Christie Architect's License number for copy or display of OS Data is 1103388.

**PLANNING**  
 Refurbishment of Barrhill Memorial Hall  
 Client: Barrhill Memorial Hall Community Association  
 Drawing: Proposed Section

Draw No.	Rev.	Draw No.	Rev.
1002	A	PL(0)105	A


  

Scale	Sheet	Scale	Sheet
1:100	A3	1:100	A3

Drawn	Checked	Project No.
BT	CB	1600913

**anderson bell + christie**  
 architects  
 382 Great Western Road  
 Glasgow G4 9HT  
 T:(+44) 0141 339 1515  
 F:(+44) 0141 339 0505  
 E:gen@andersonbellchristie.com  
 W: www.andersonbellchristie.com

 

When printing from PDF this line should measure 50mm  
 0 50mm 100mm