


Legend

- HP101 Trial pit by hand to determine sizes of existing foundations
 - TP101 Trial pit by mechanical excavator to 3.5m depth
- Sampling from all pits in accordance with SBA specification and Engineer's instructions. Site to be left in a tidy and safe condition on completion

Notes

1. This Drawing is copyright, reserved and remains the property of Scott Bennett Associates.
2. The Contractor and his Subcontractors/suppliers are to verify all dimensions and levels on site before making shop drawings or commencing manufacture.
3. Do not scale this Drawing, only use figured dimensions. The Contractor is to bring to the notice of the Engineer any discrepancies contained in this Drawing prior to work commencing. Where required this drawing to be read in conjunction with all relevant design drawings and specifications.
4. All work to conform to the relevant British Standards.

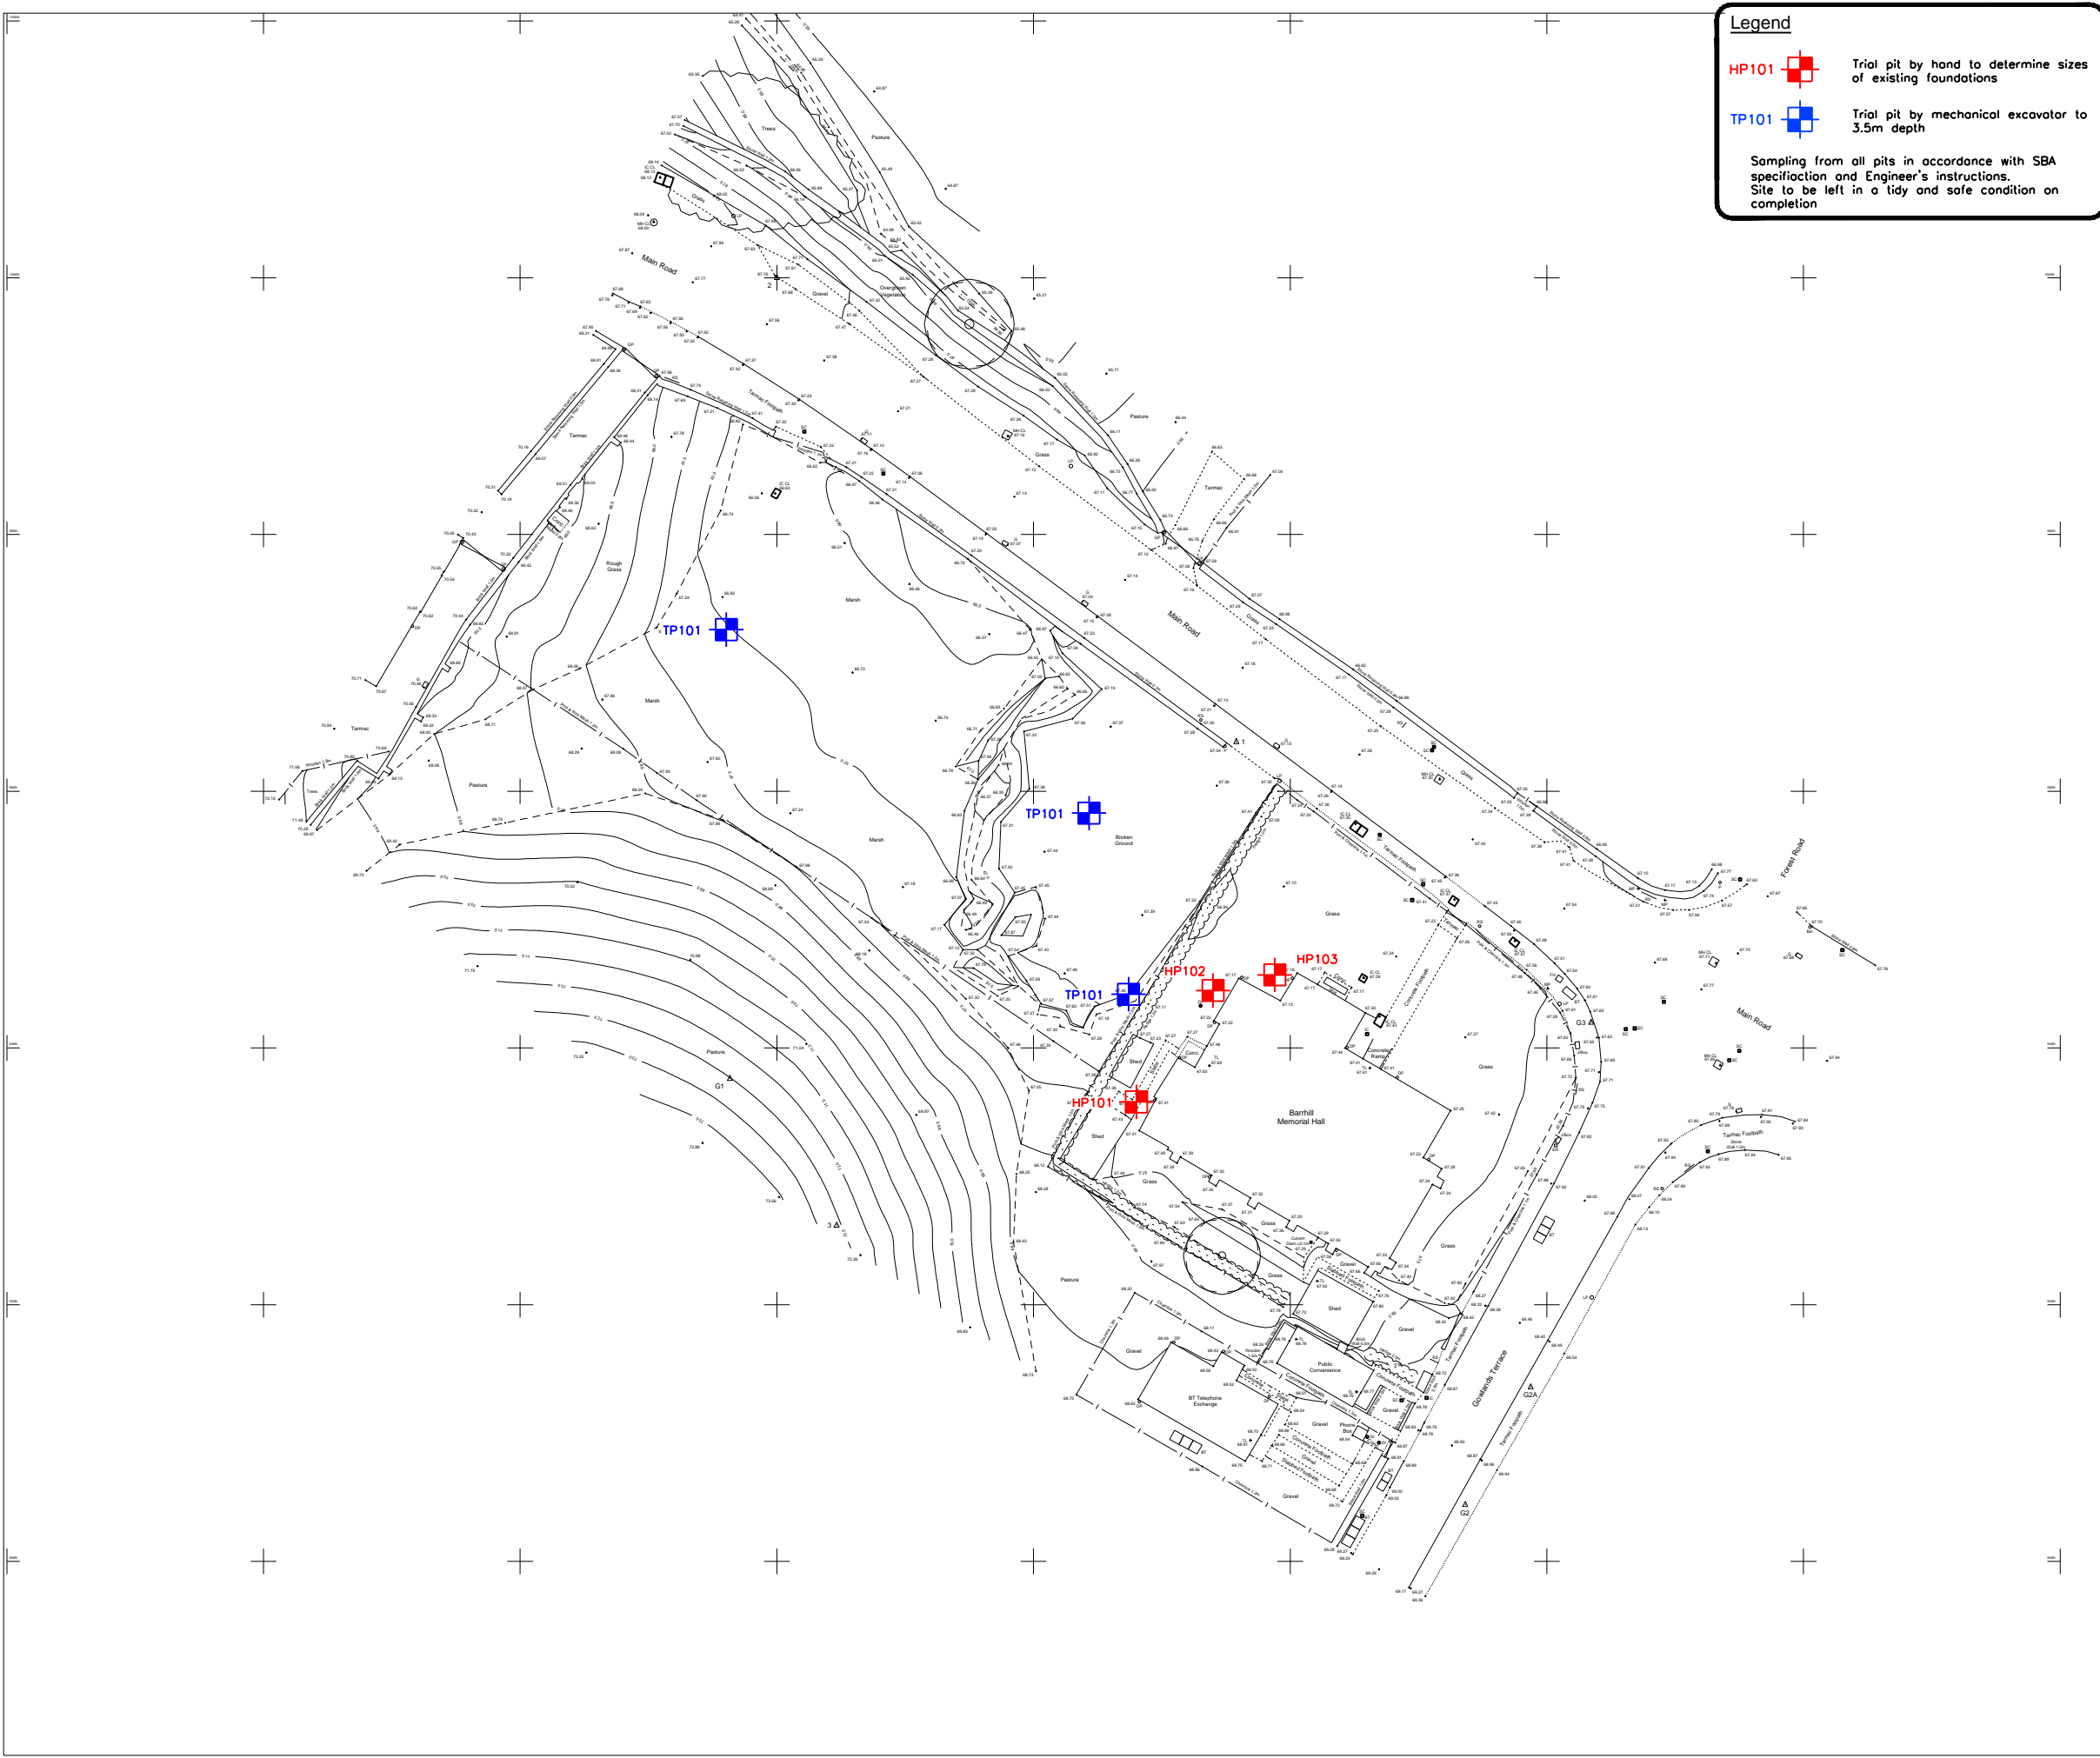

rev	description	by	chkd	date

DOCQUET
We hereby certify this is a true and fair copy of the plan/drawing referred to in the Application.
Dated _____ Signed _____

client
BMHCA

project
BARRHILL MEMORIAL HALL

title
SITE INVESTIGATION LOCATION PLAN

Scott Bennett Associates
consulting civil and structural engineers

Orion House, 7 The Oval
Nova Technology Park
Glasgow, G3 7JF
T: 0141-558-3255, F: 0141-558-4658,
E: enquiries@sbaag2.com

ISO 9001:2008 REGISTERED FIRM

issue status

drawn	checked	date
MS	JH	01.07.13
scales 1:500		sheet size A3

Drawing Number	J2742-SI-Fig1	Revision	
----------------	---------------	----------	--